


NOTWEG

AUFBAU  
EINGANG

NOTWEG

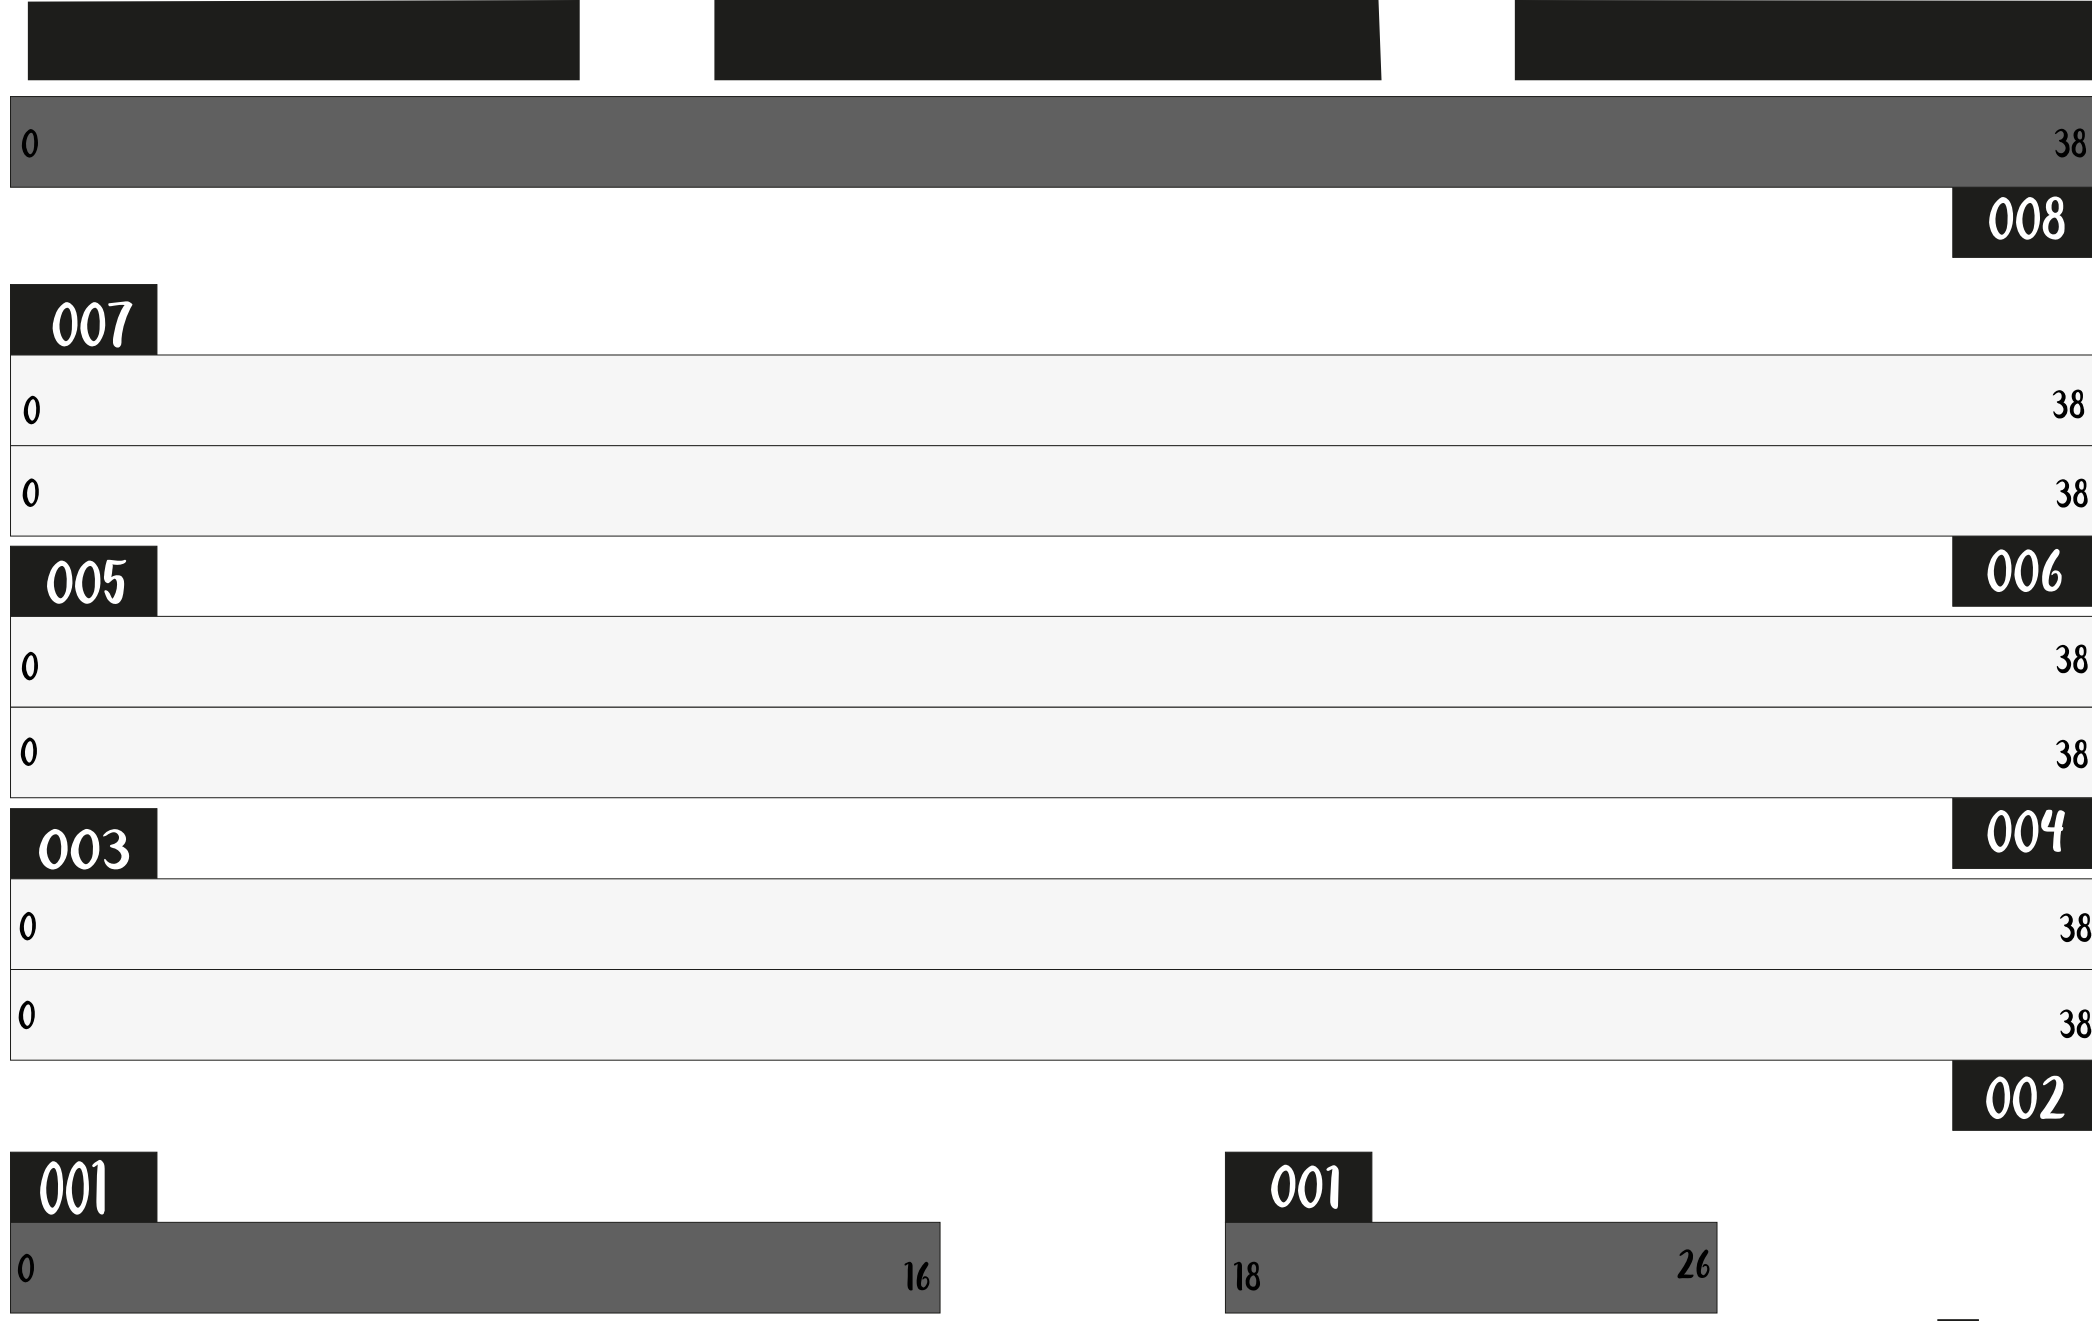

**001**  
0 16

**001**  
18 26

**002**

**003**  
0 38  
0 38

**005**  
0 38  
0 38

**007**  
0 38  
0 38

0 38  
**008**

NOTWEG



NOTWEG

NOTWEG